


PINE MOUNTAIN CLUBHOUSE



COMMUNITY UPDATE REVIEW

11-12-2022



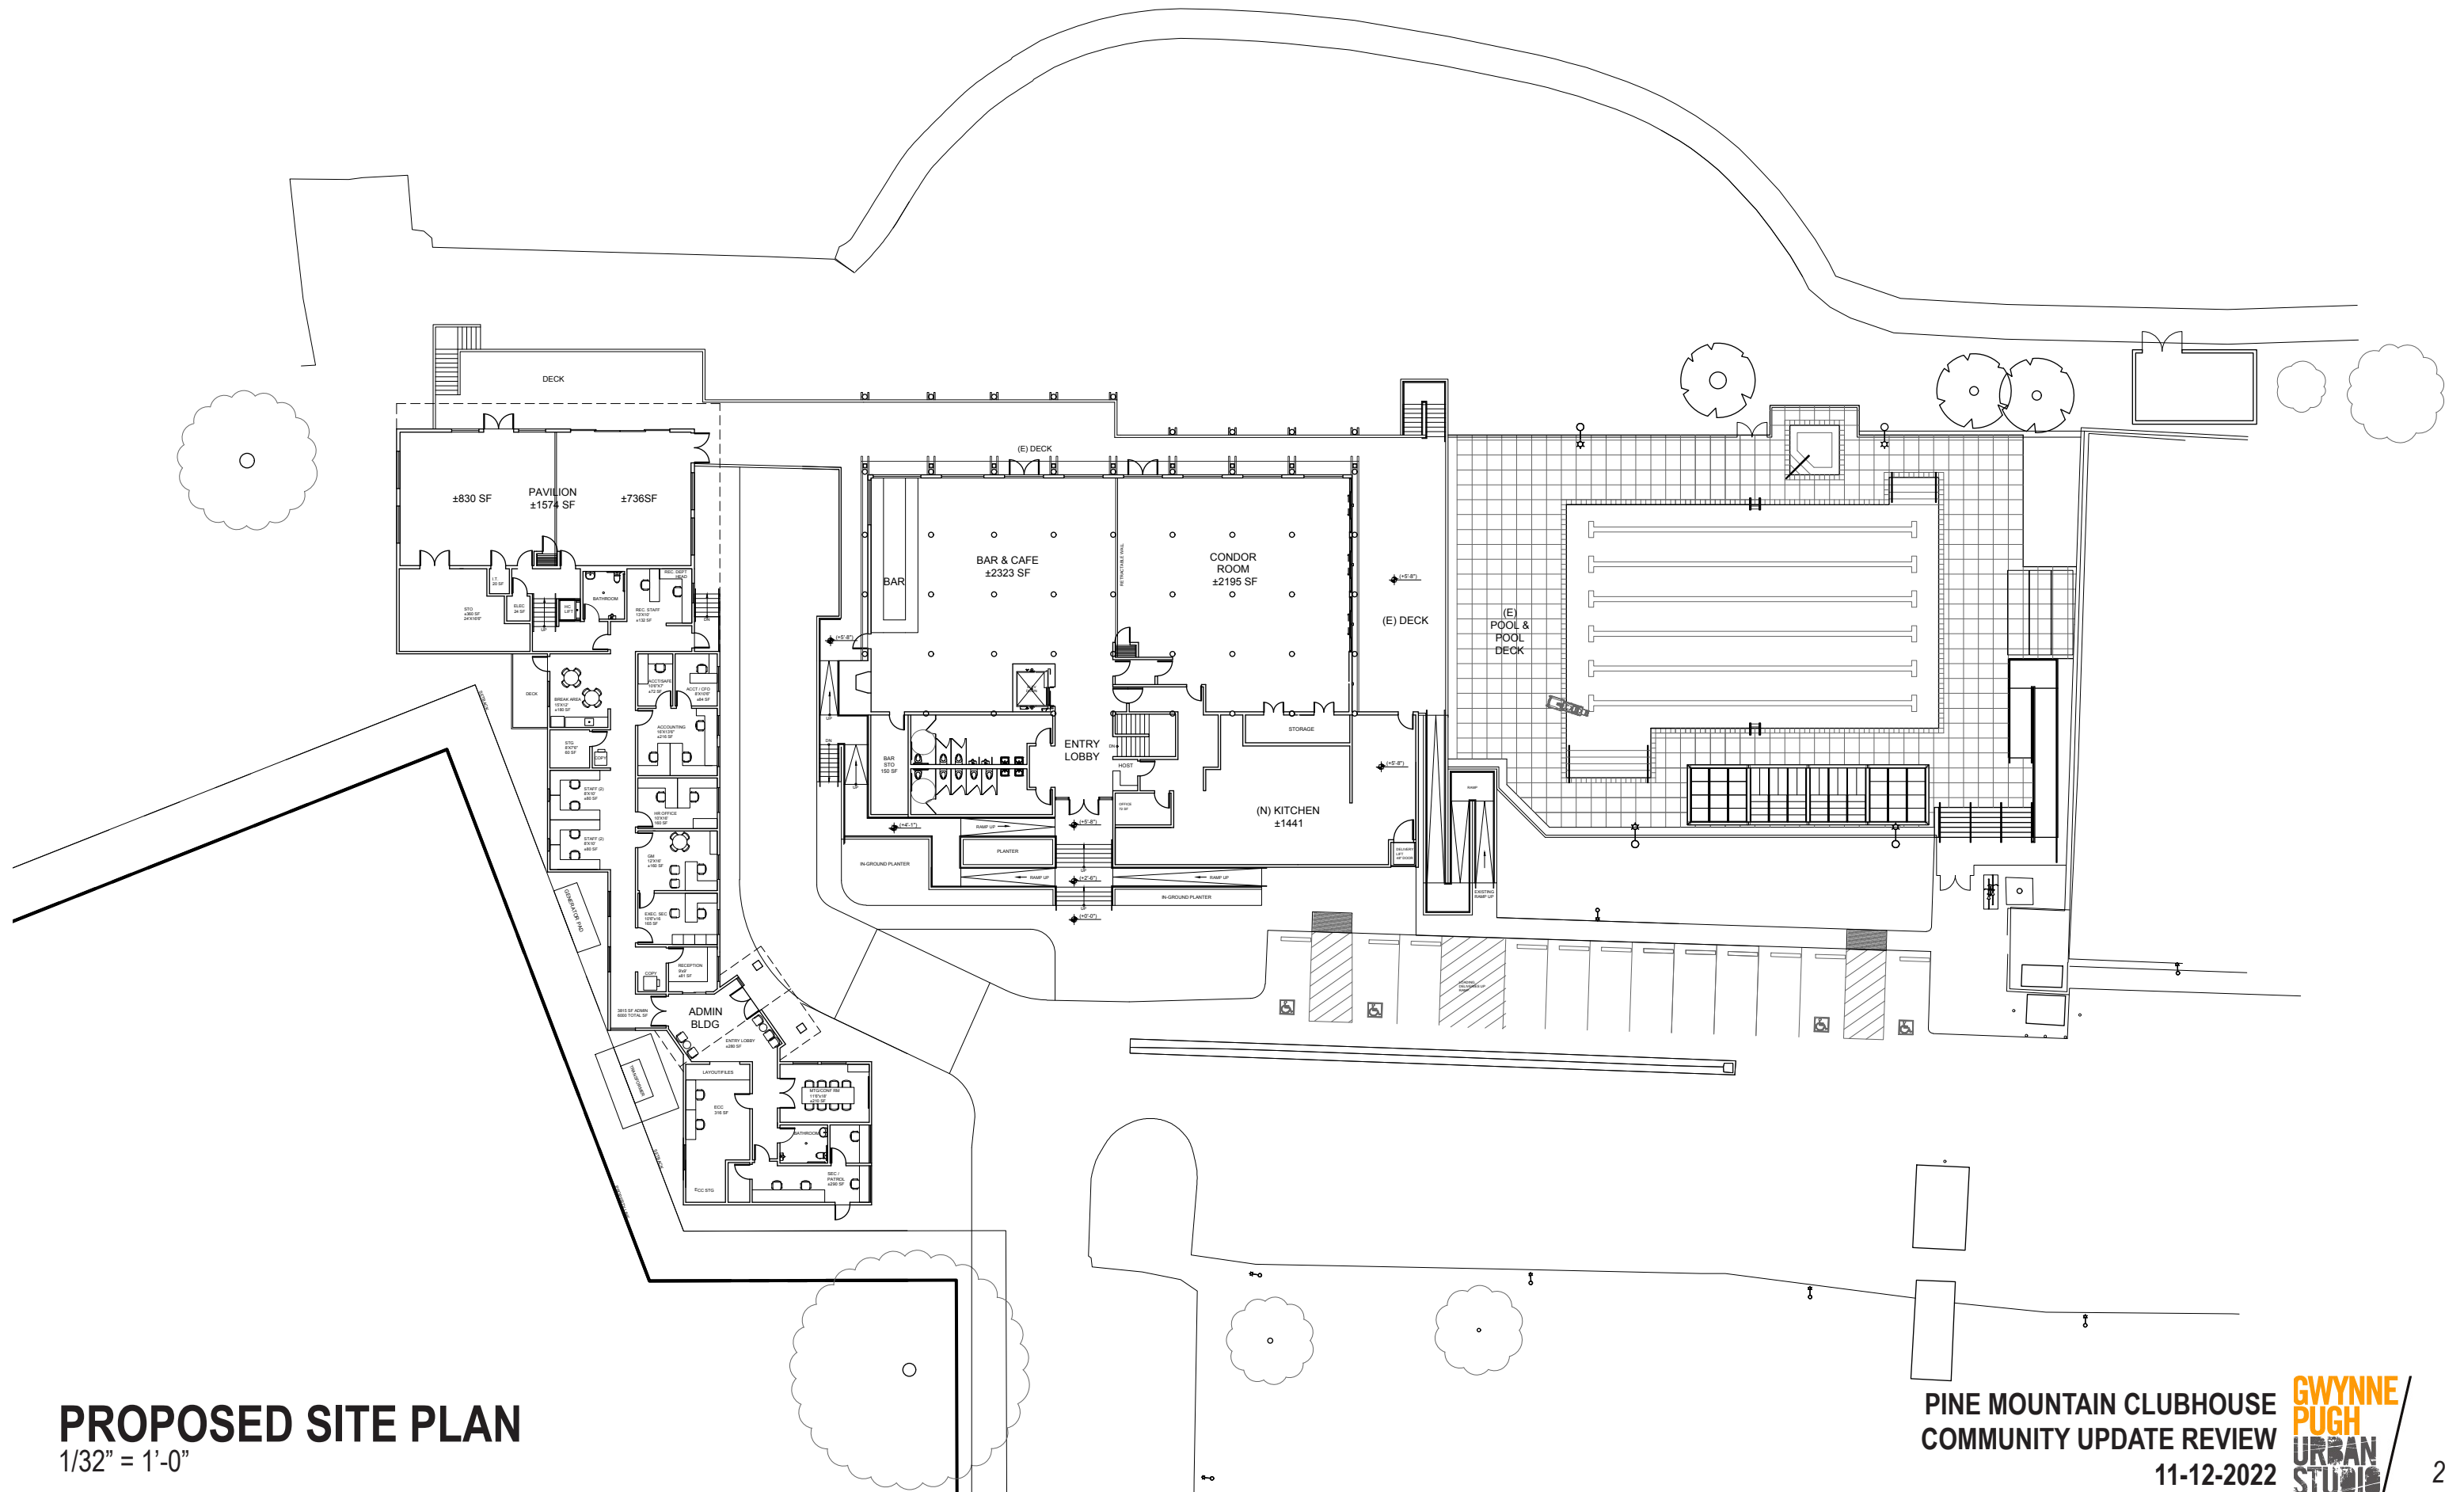


PROPOSED SITE PLAN
 1/32" = 1'-0"

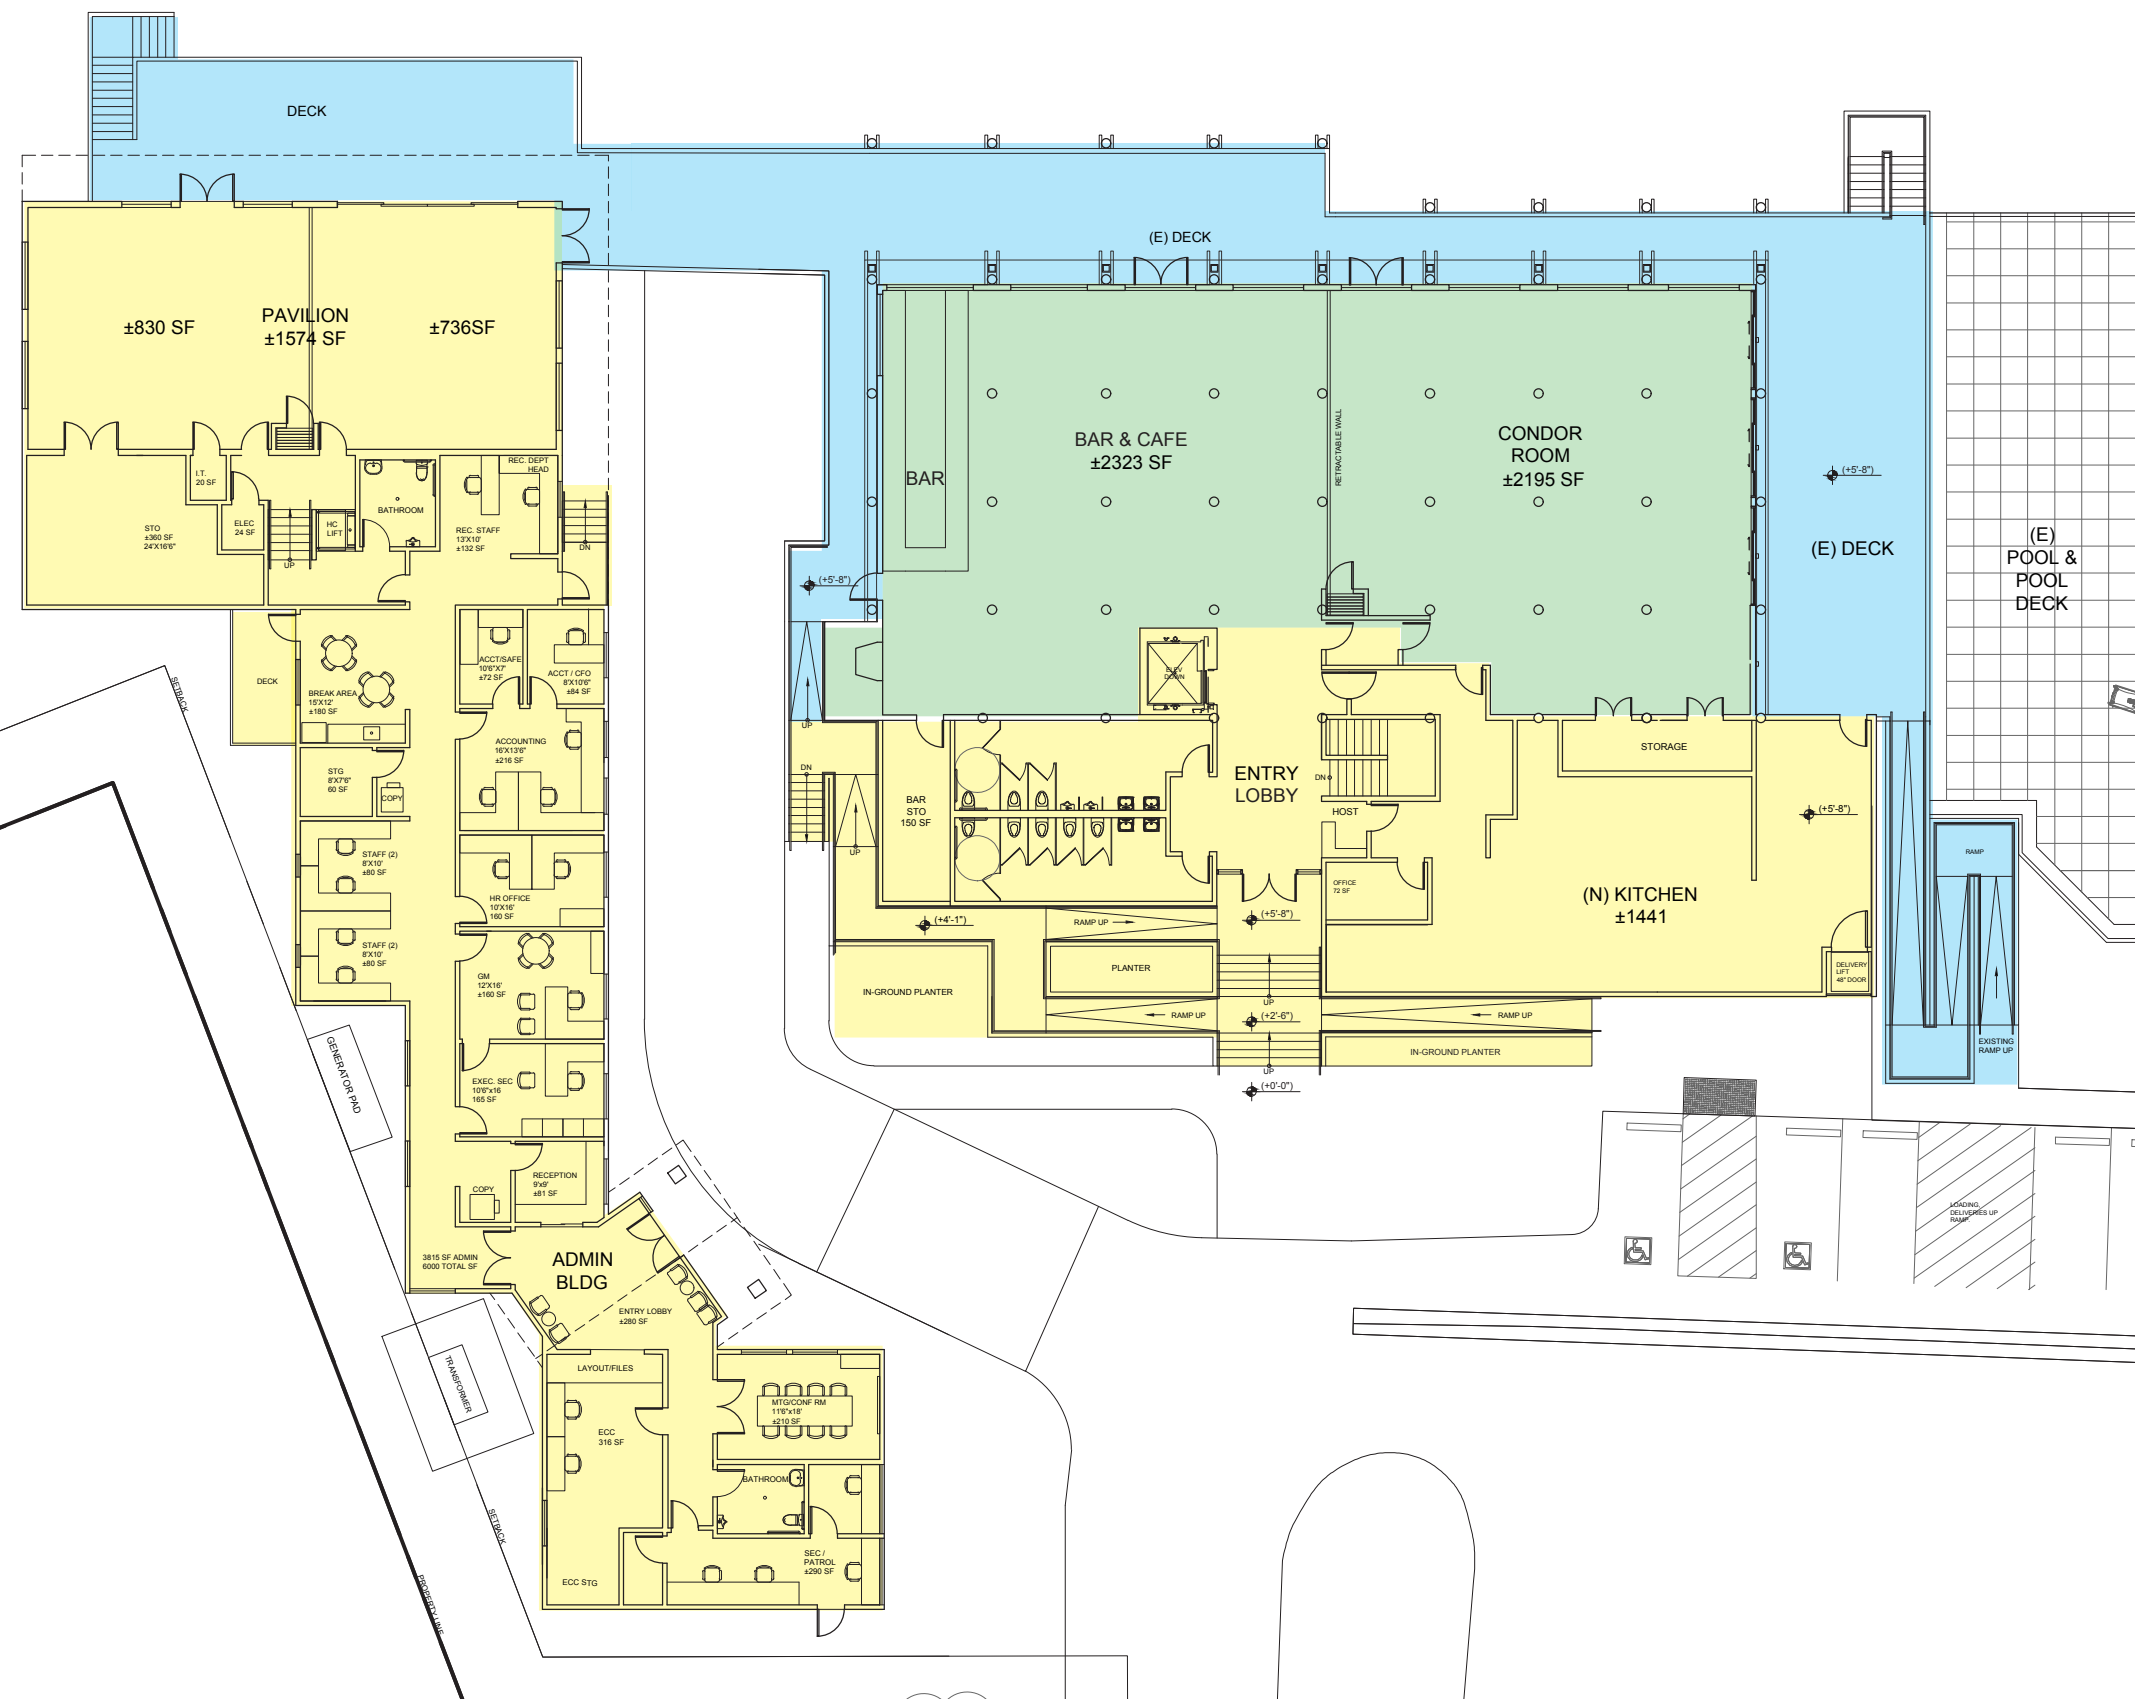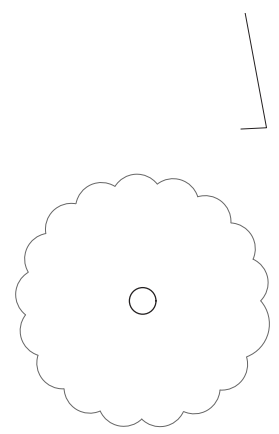

- KEY**
- NEW GROUND UP CONSTRUCTION
 - EXISTING TO BE REMODELED
 - EXISTING TO REMAIN

SCOPE PLAN
UPPER LEVEL
 3/64" = 1'-0"

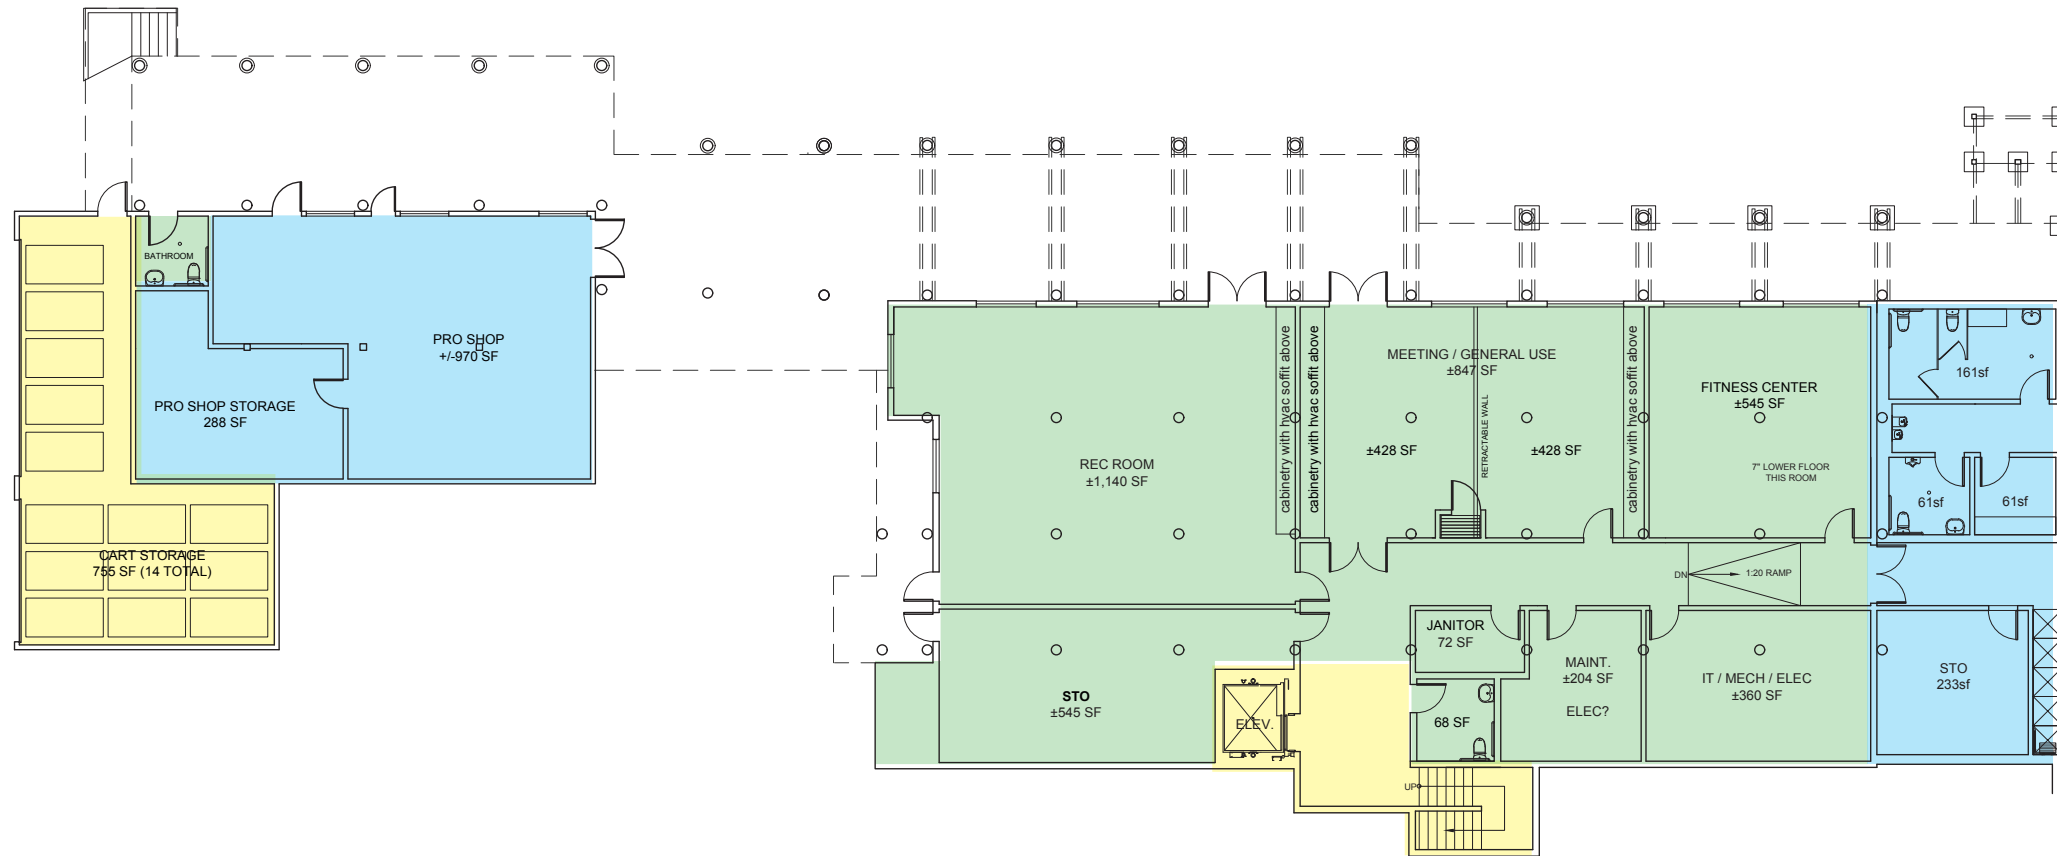


KEY

- NEW GROUND UP CONSTRUCTION
- EXISTING TO BE REMODELED
- EXISTING TO REMAIN

**SCOPE PLAN
LOWER LEVEL**

3/64" = 1'-0"

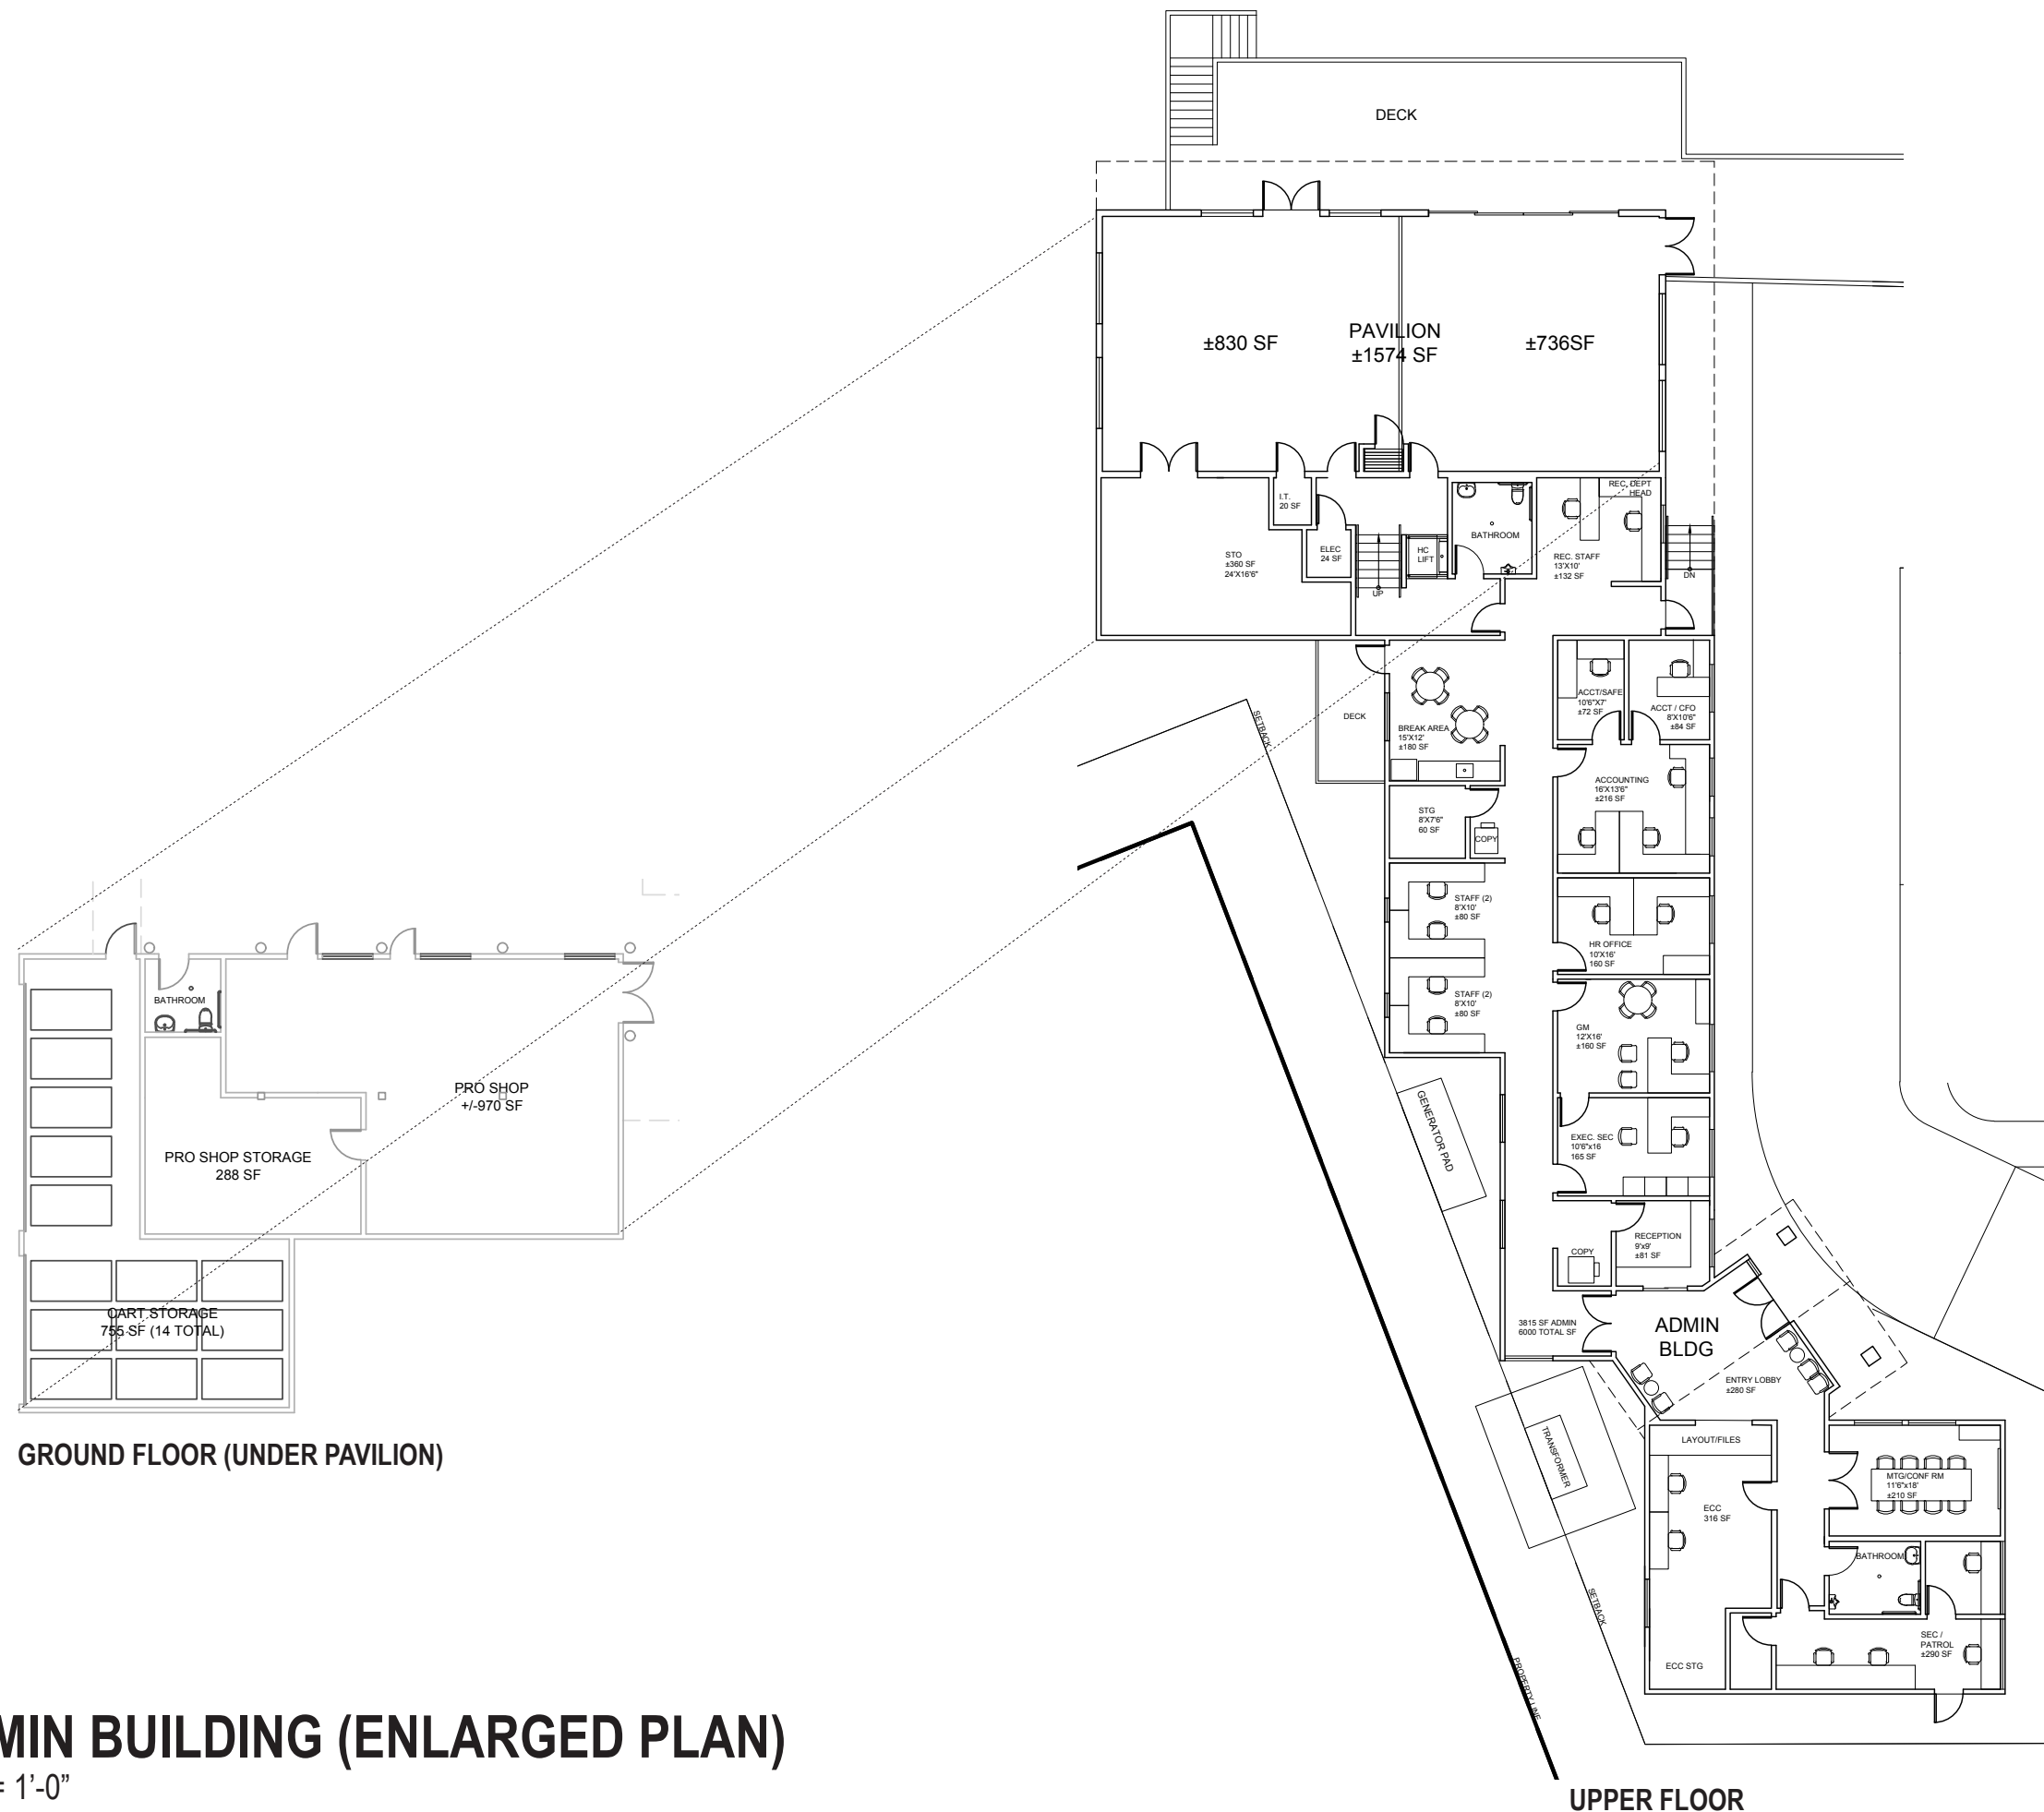


GROUND FLOOR (UNDER PAVILION)

ADMIN BUILDING (ENLARGED PLAN)


1/16" = 1'-0"

UPPER FLOOR

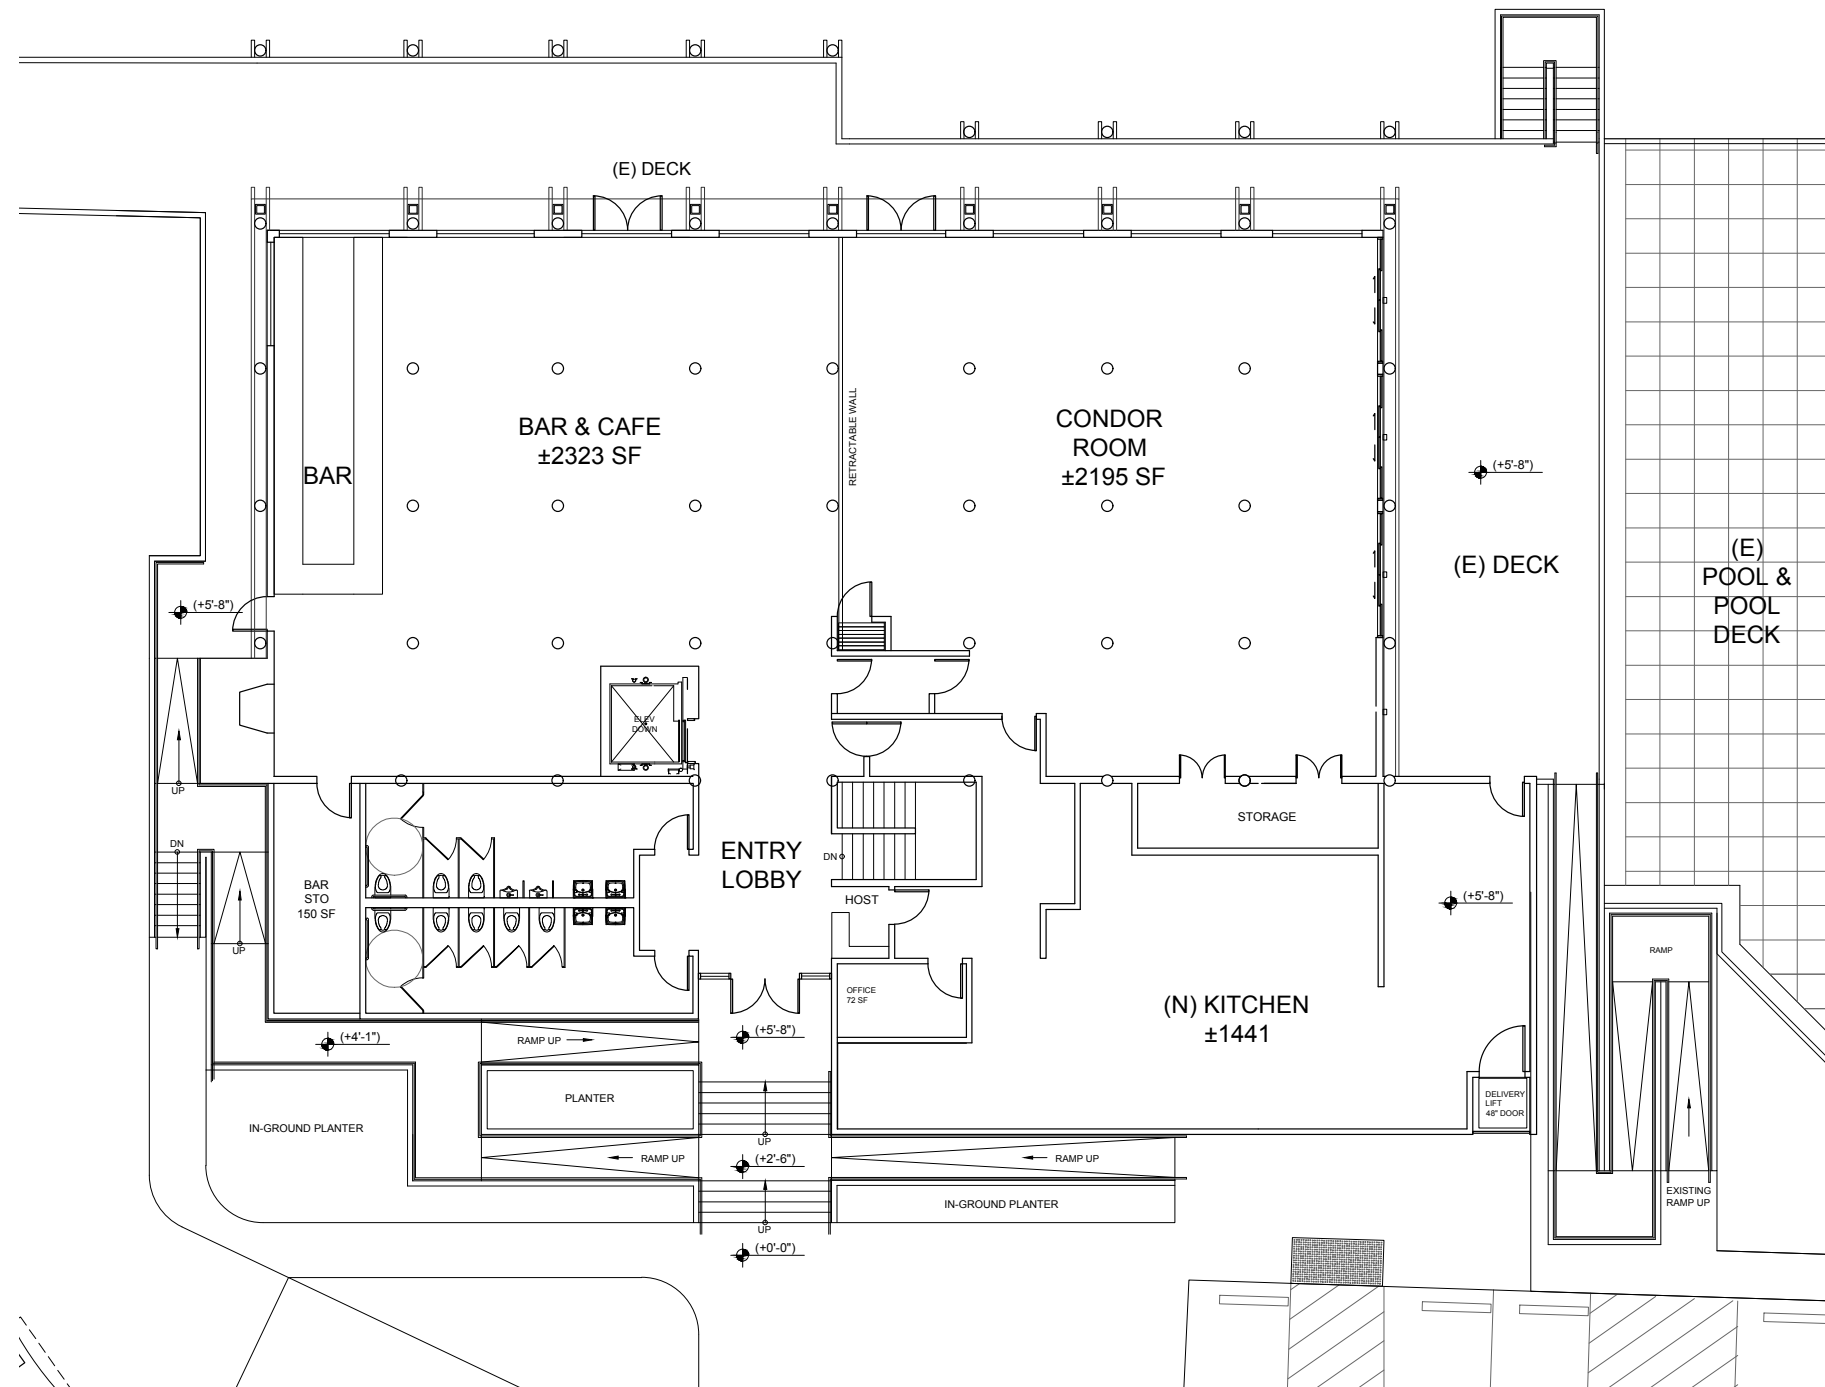

MAIN BUILDING (ENLARGED PLAN)
UPPER LEVEL

1/16" = 1'-0"

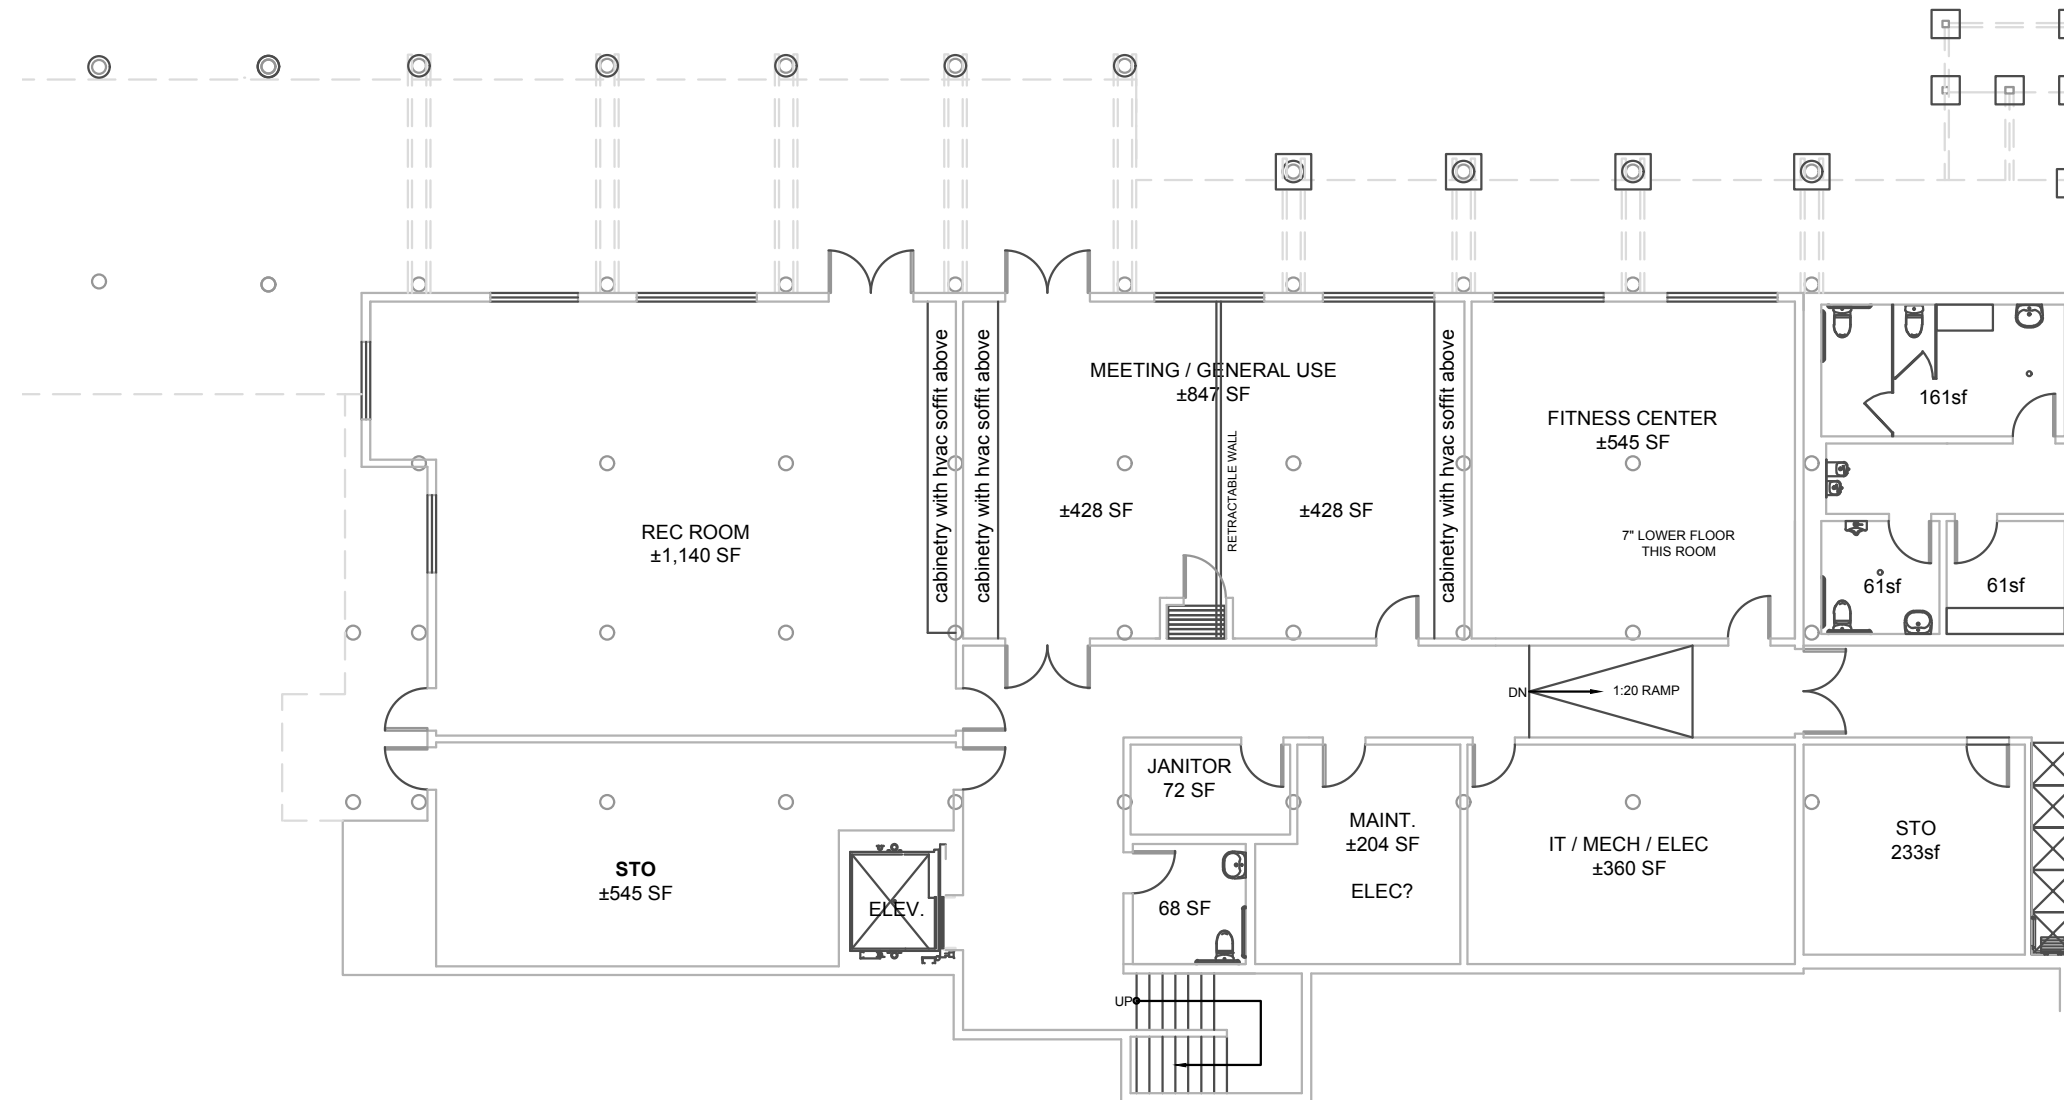

MAIN BUILDING (ENLARGED PLAN)
LOWER LEVEL

1/16" = 1'-0"



VIEW OF CLUBHOUSE ENTRY



VIEW OF ADMIN BUILDING ENTRY



GOLF COURSE VIEW



OVERALL VIEW FROM THE NORTHEAST



OVERALL VIEW FROM THE SOUTHWEST