


GROUND FLOOR PLAN

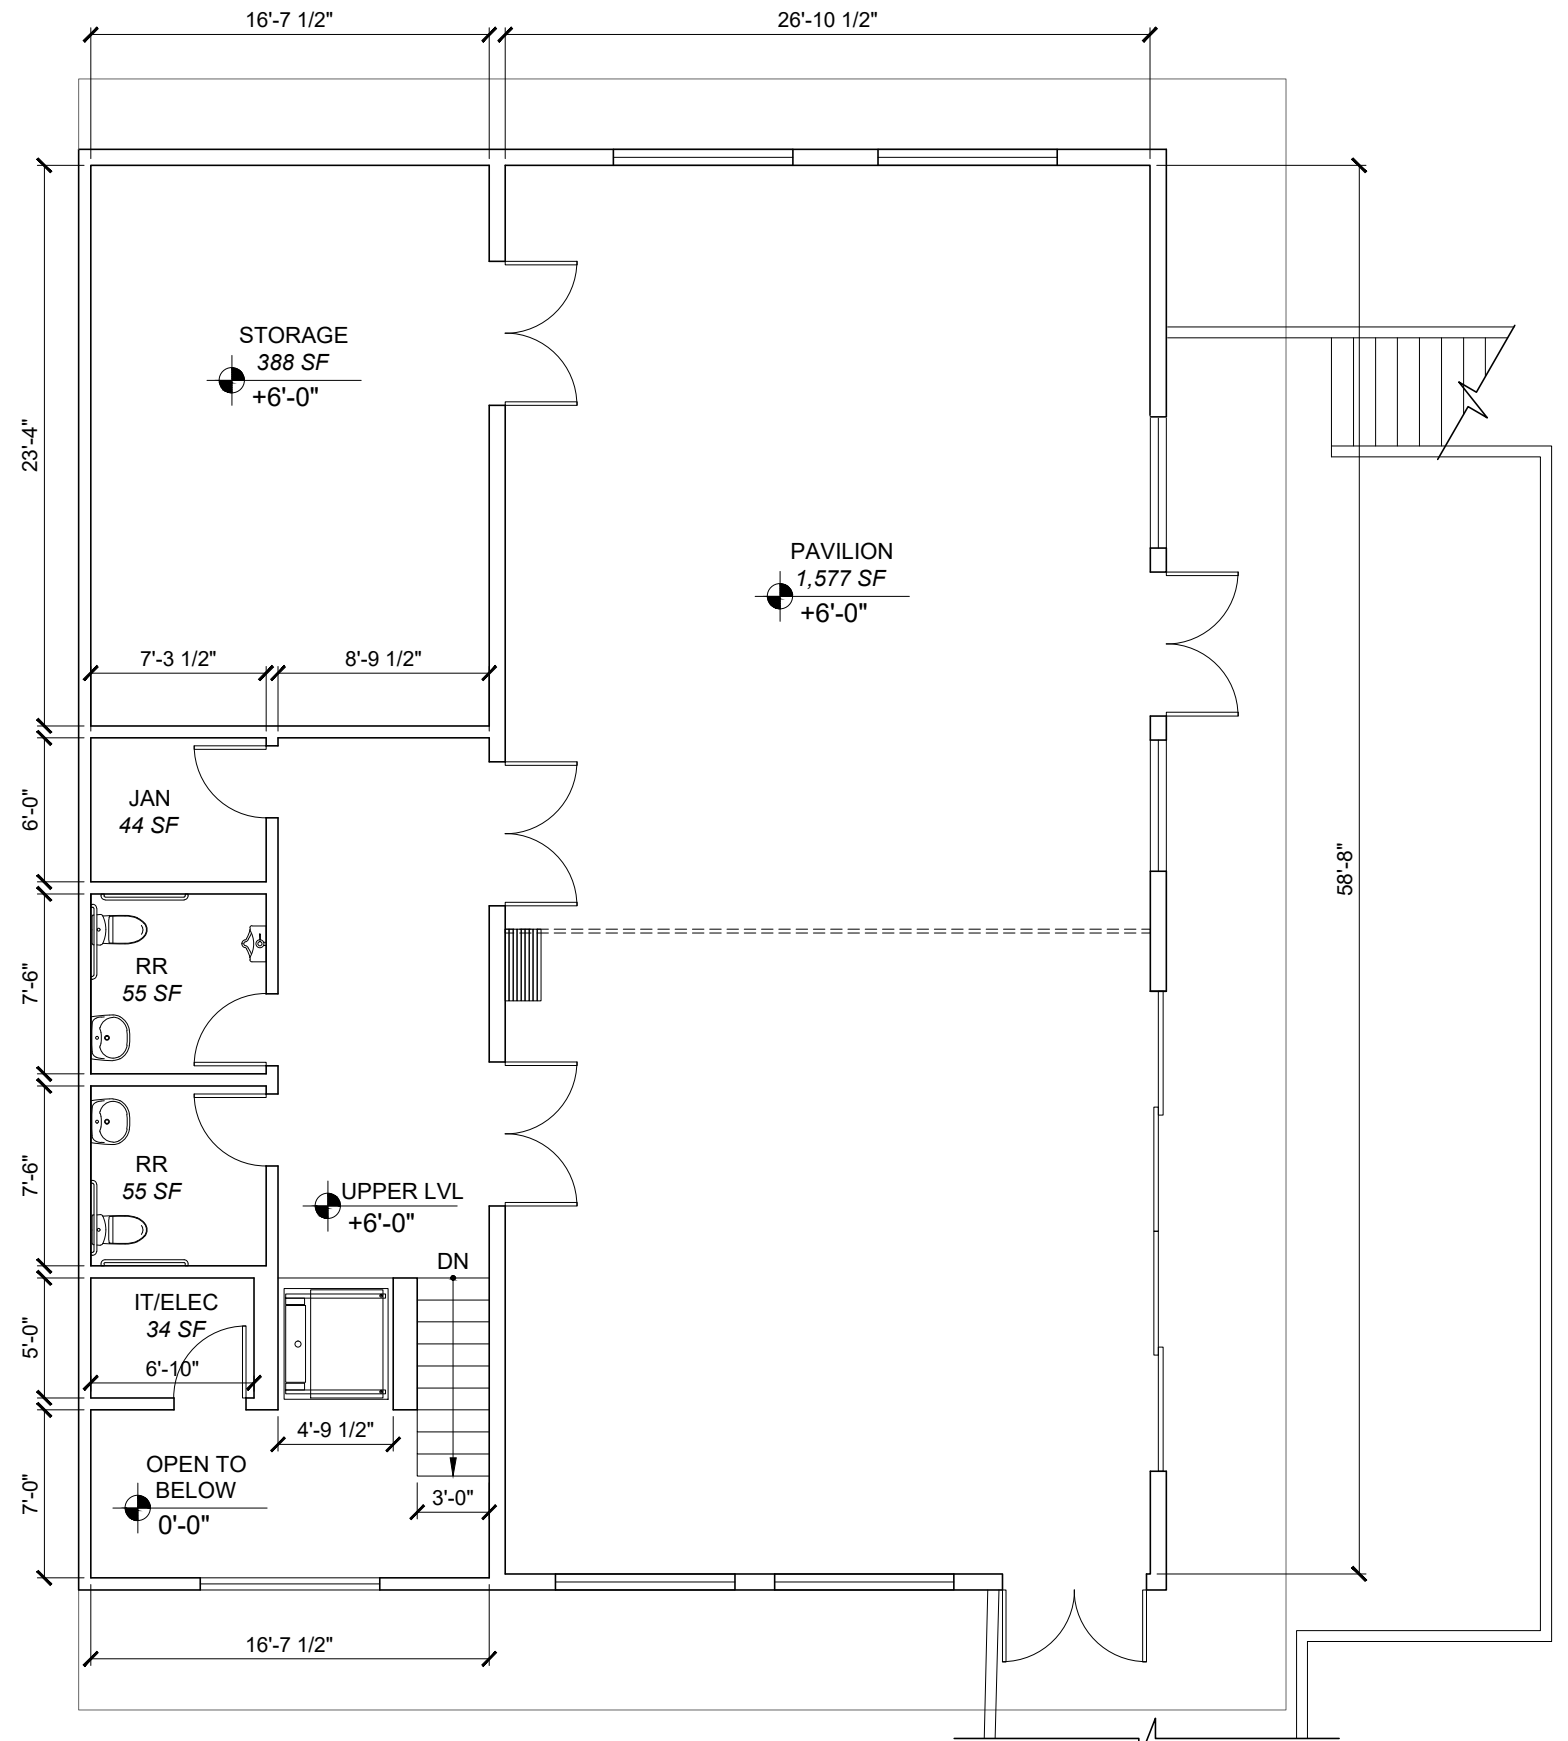

UPPER LVL FLOOR PLAN